
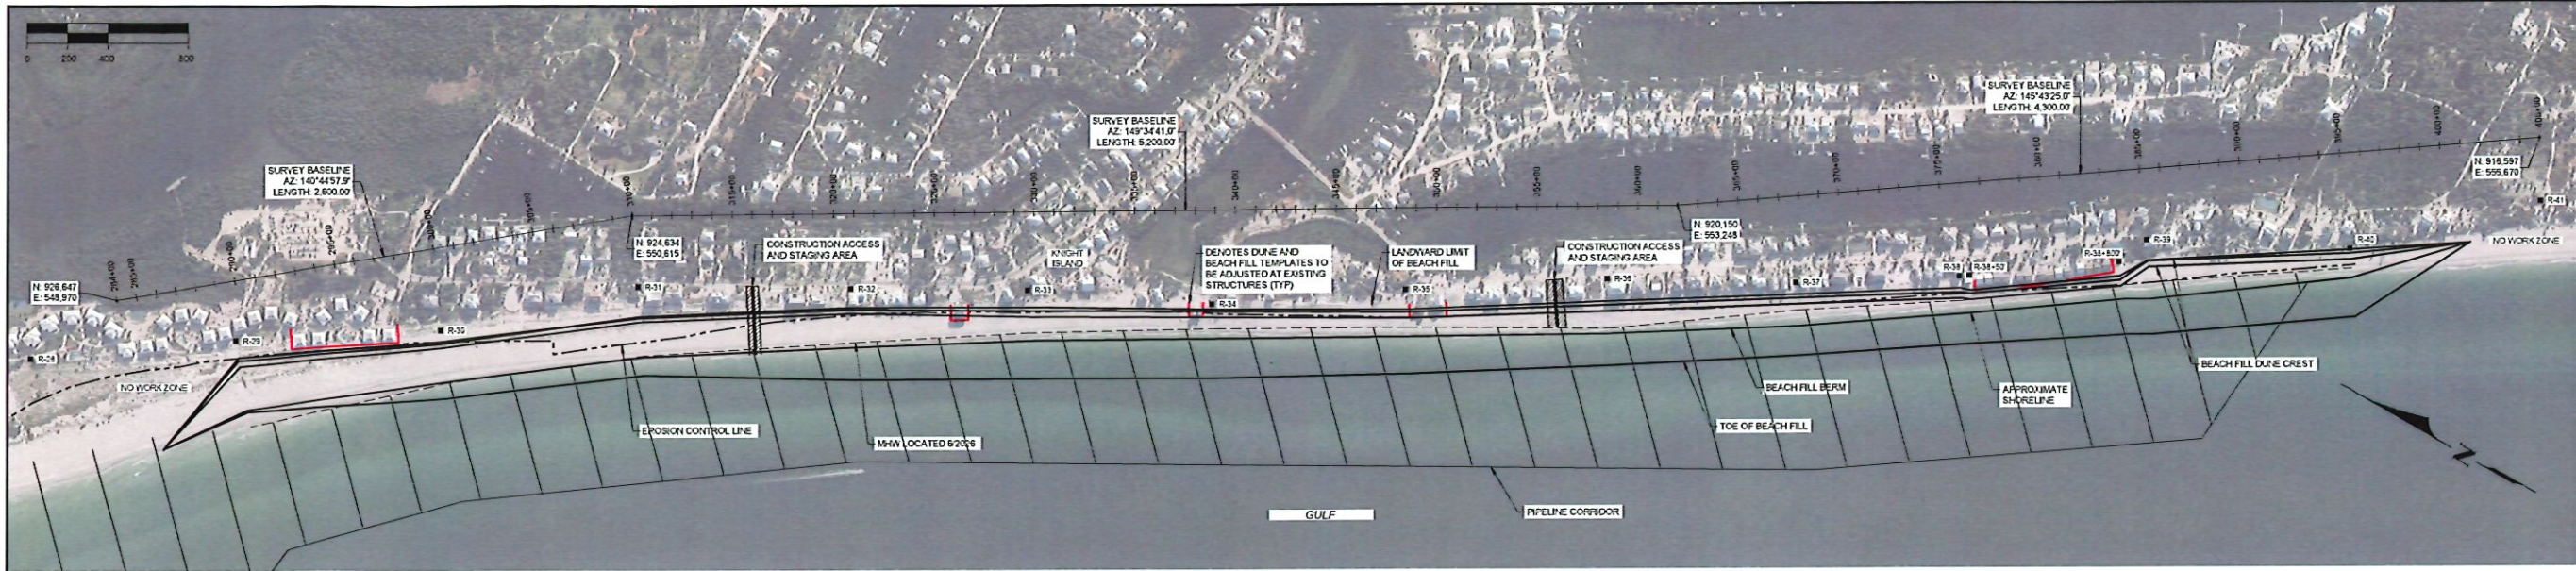
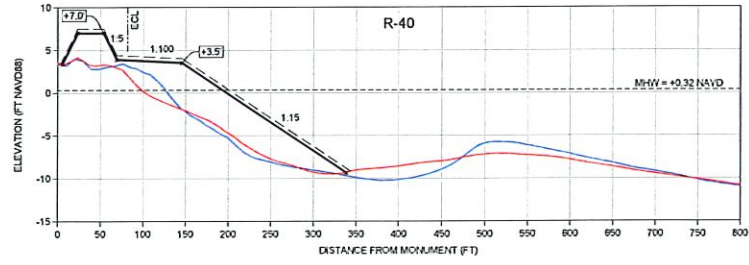
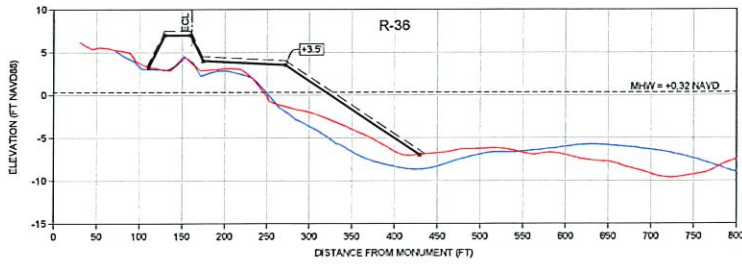
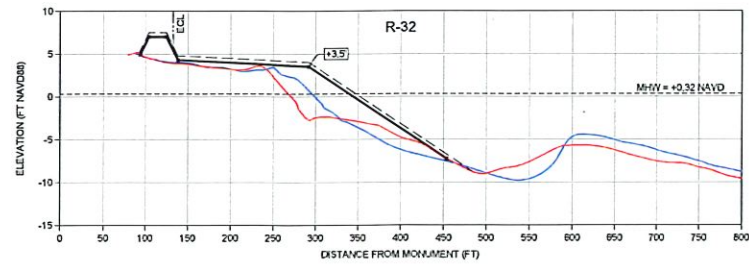
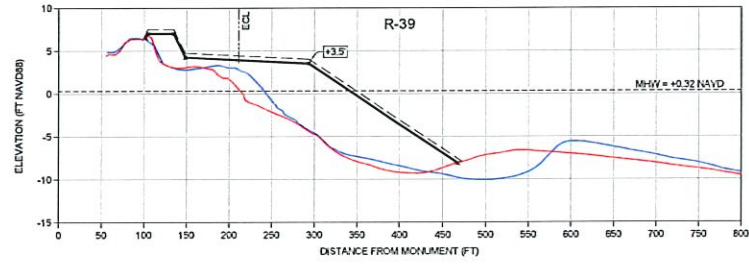
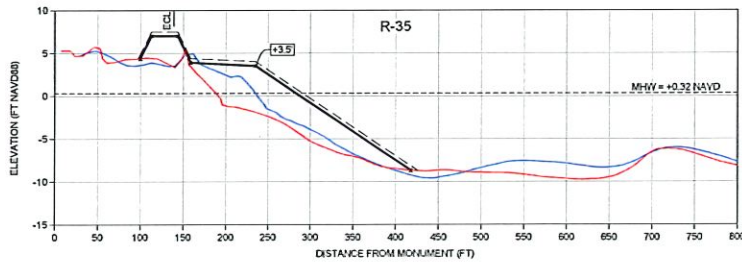
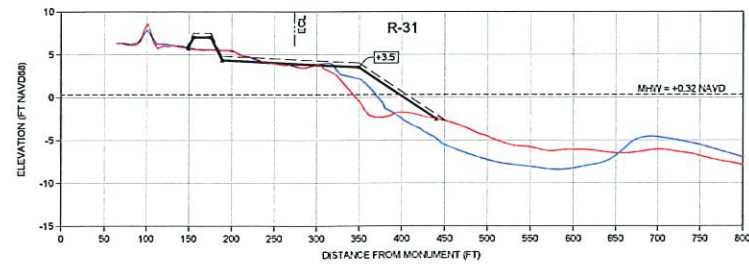
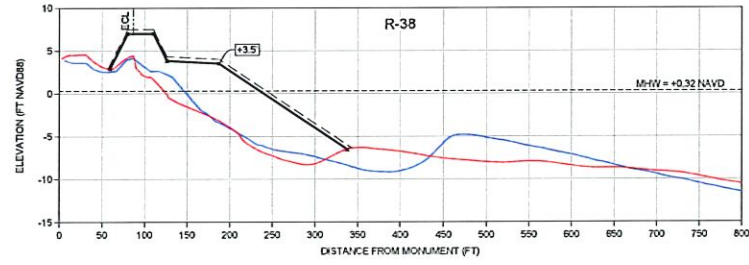
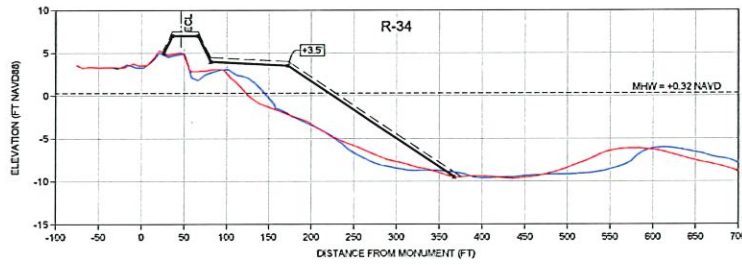


LEGEND

ECL = EROSION CONTROL LINE
 — = DESIGN FILL TEMPLATE
 - - - = 0.5' TOLERANCE
 — = JUNE 25, 2025 SURVEY
 — = JUNE 9, 2026 SURVEY

SCALE
 H: 1" = 100'
 V: 1" = 10'

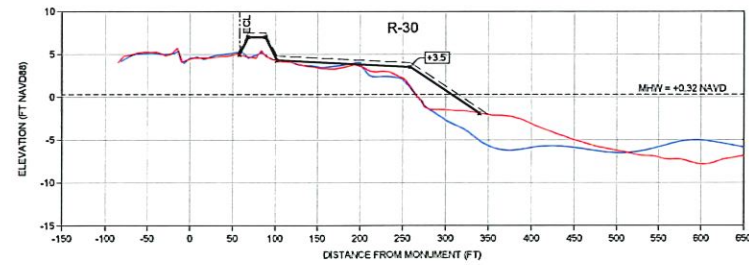

DATE: 7/1/2025		SCALE: AS NOTED	CLIENT: CHARLOTTE COUNTY	
DRAWN: SDB/VVA	E.B.	DATE: 7/1/2025	ENGINEERING CONSULTANTS	
CHECKED: MTP	FIG.	DATE: 7/1/2025	KNIGHT-DON PEDRO ISLAND PLAN AND SECTIONS	
SEC. TMP.	RNG.	DATE: 7/1/2025	SHEET 5	
ACAD NO. 24482-C.dwg	DATE: 7/1/2025	DATE: 7/1/2025	FILE NO.: 24482-C-5	
REF. NO. 24,482	DATE: 7/1/2025	DATE: 7/1/2025	BY: [Signature]	
NO. 24,482		DATE: 7/1/2025		REVISION DESCRIPTION

COASTAL & MARINE ENGINEERING CONSULTANTS
 28421 BONITA CROSSINGS BLVD
 BONITA SPRINGS, FLORIDA 34135
 PHONE: (239) 643-2324
 FAX: (239) 643-1143
 www.coastalengineering.com
 E-mail: info@cedti.com